



SECTION 1-1, SCALE 1" = 10'

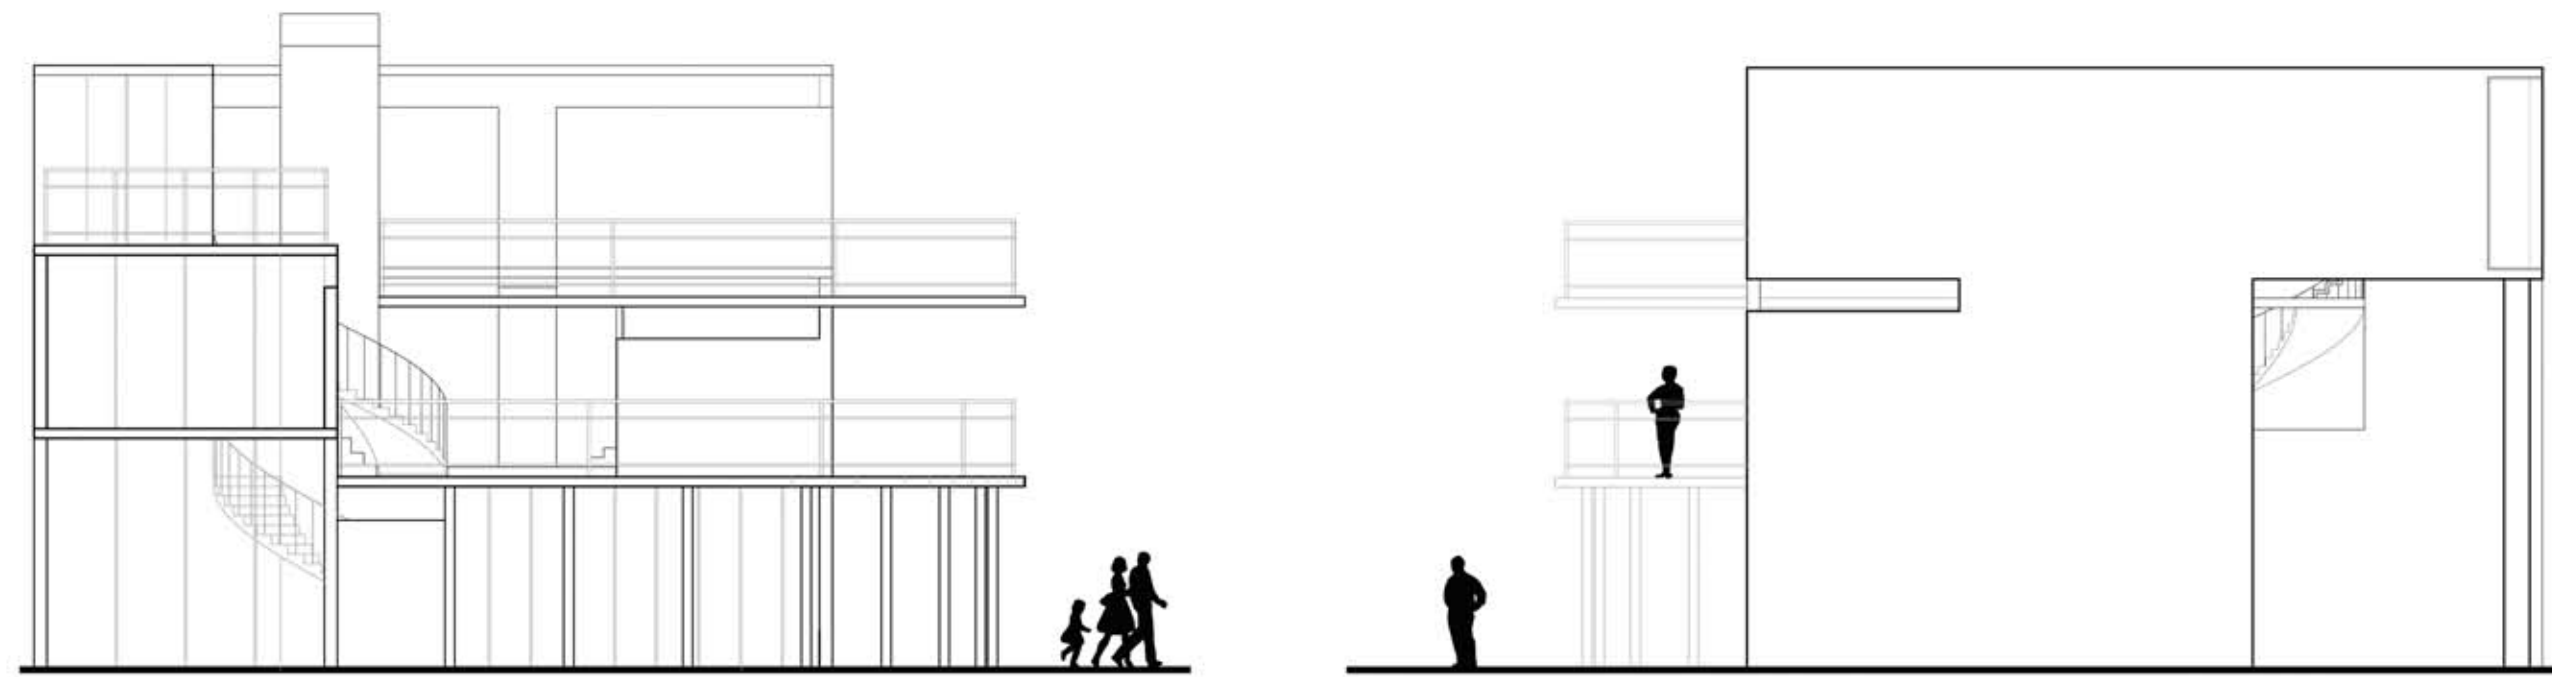


WEST ELEVATION, SCALE 1" = 10'

EAST ELEVATION, SCALE 1" = 10'

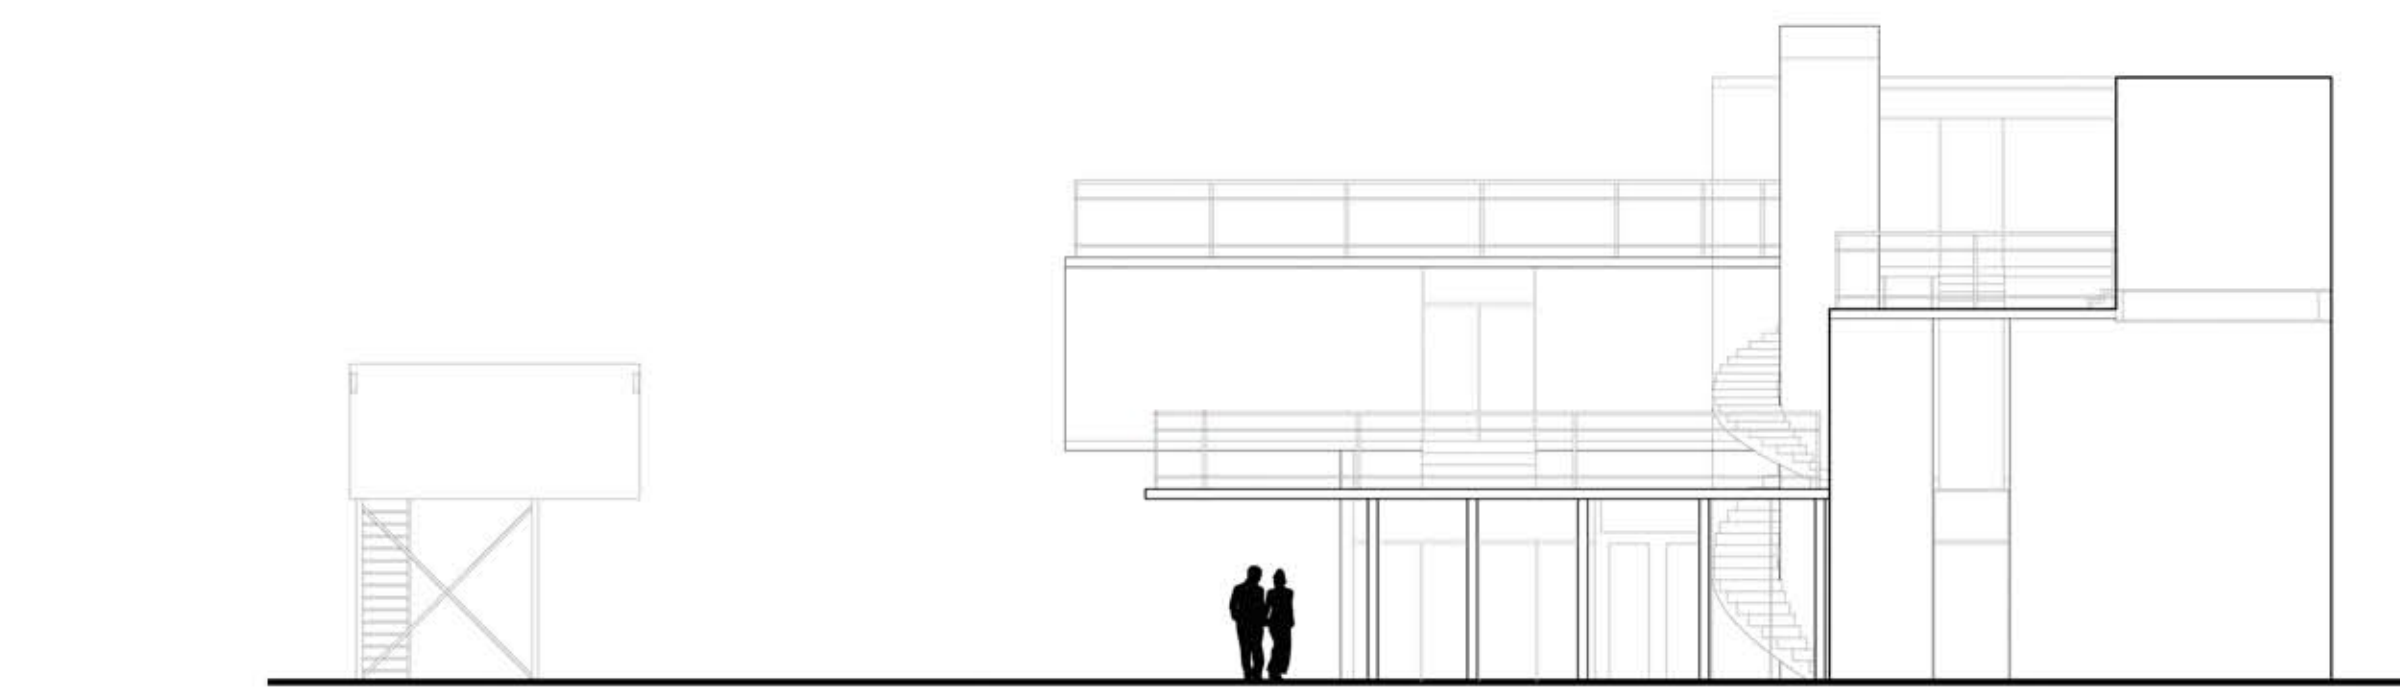

SOUTH ELEVATION, SCALE 1" = 10'

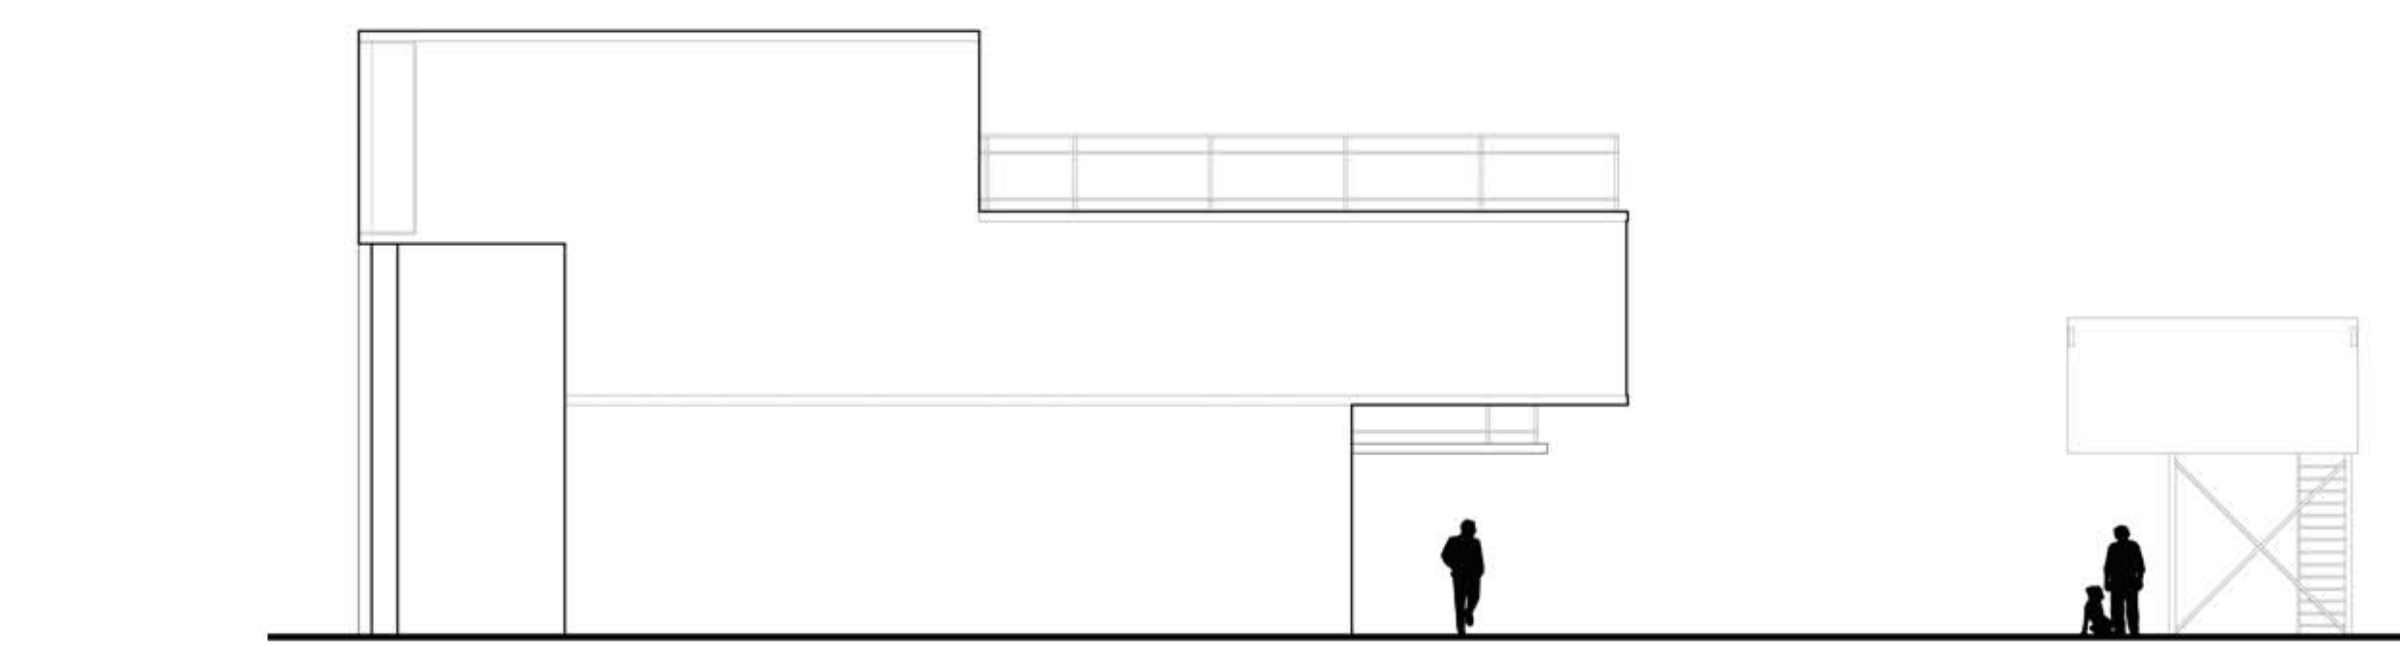

NORTH ELEVATION, SCALE 1" = 10'

